



Begane grond

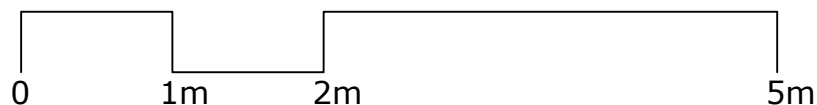

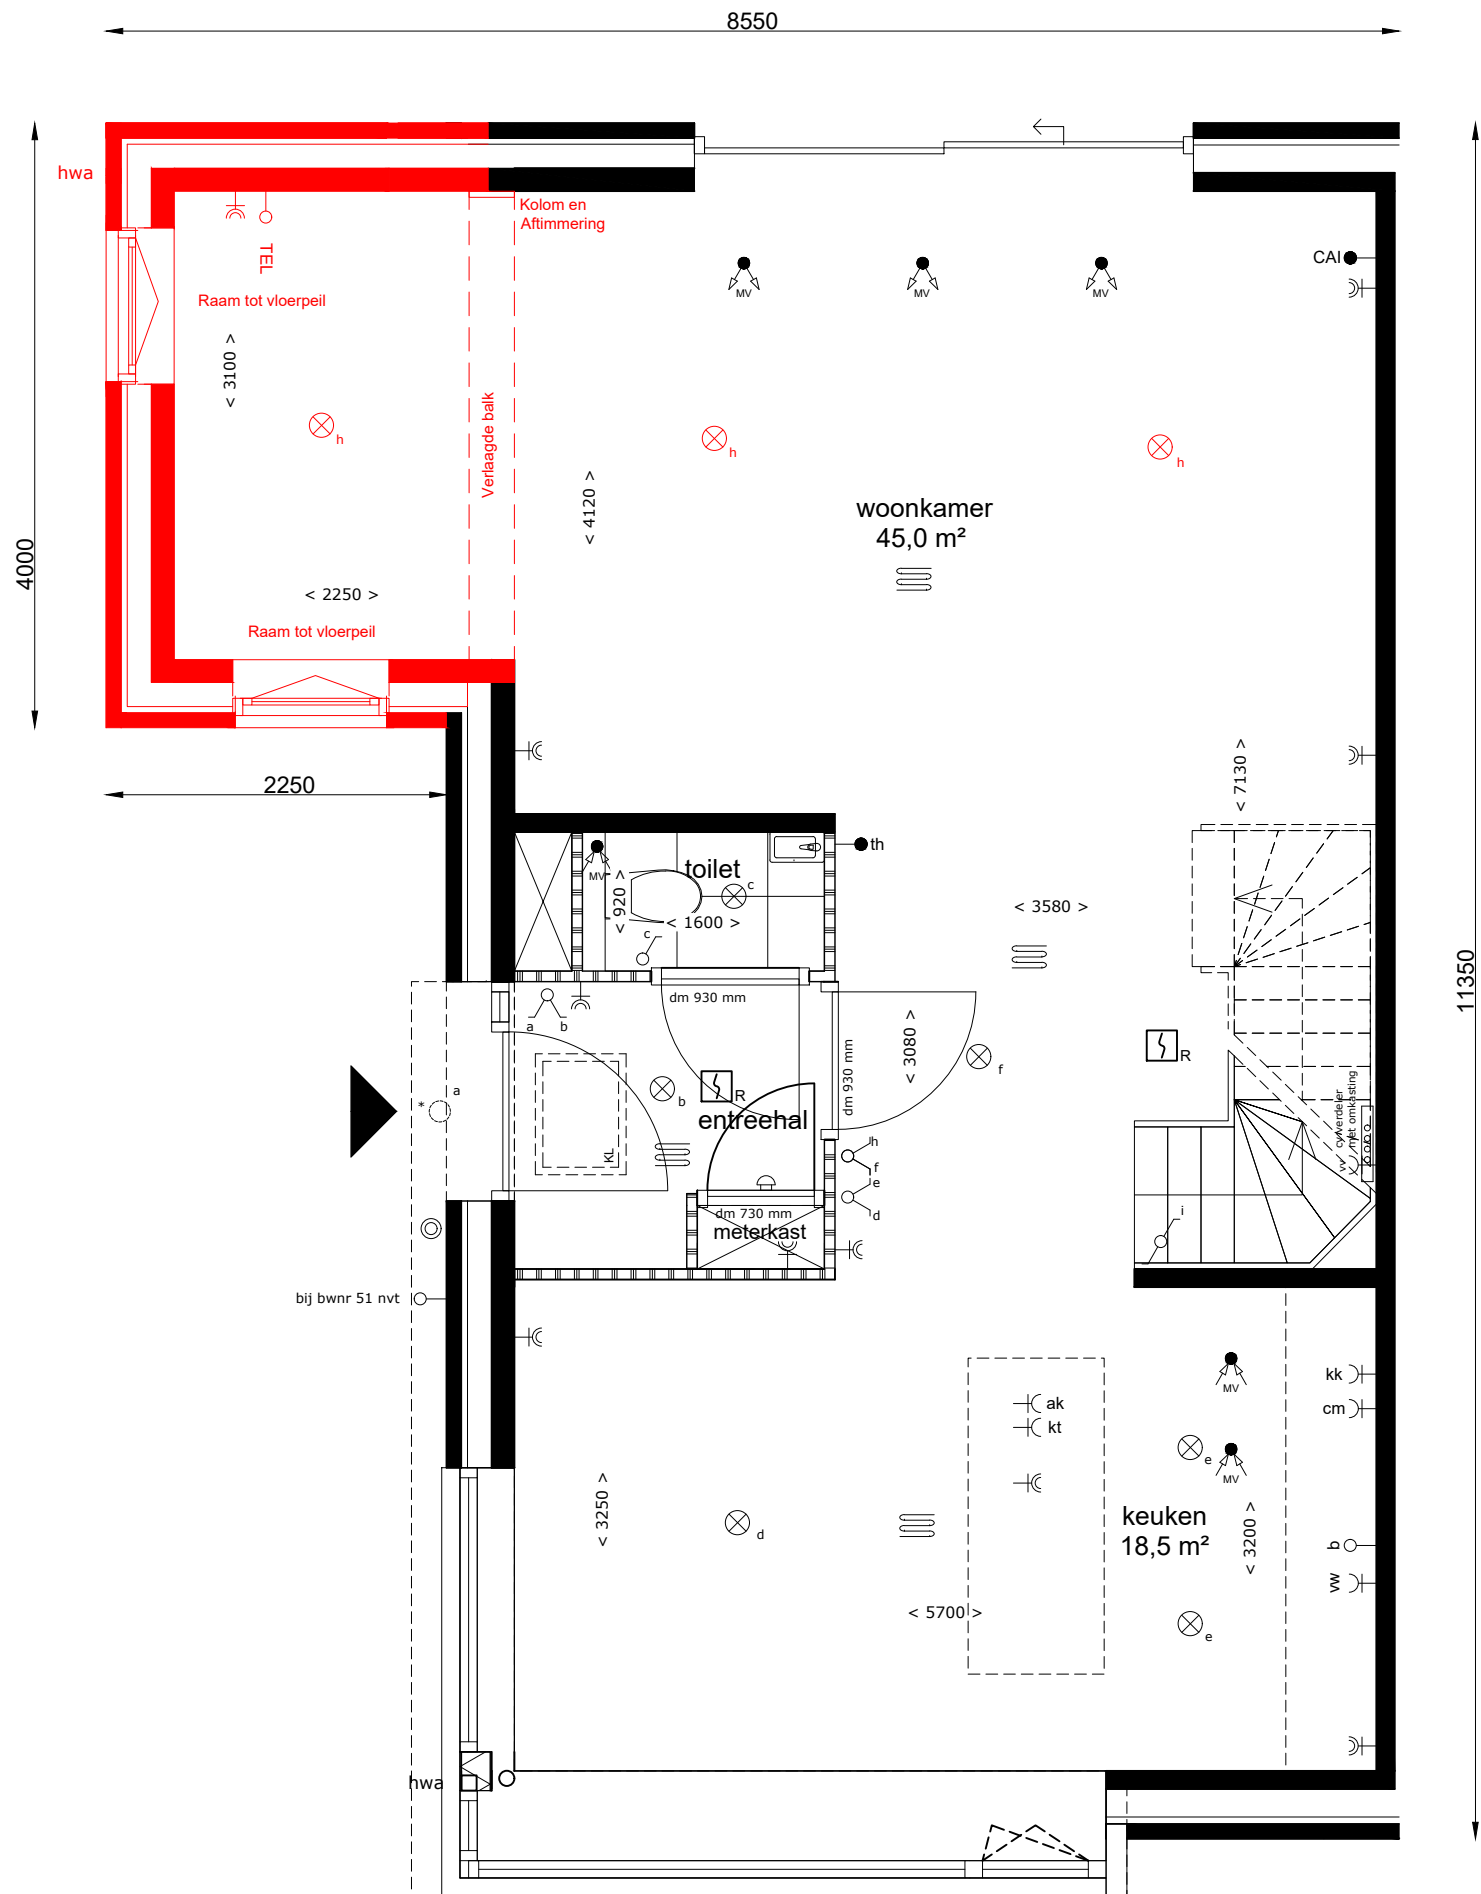

Begane grond

